



SECCION A-A'

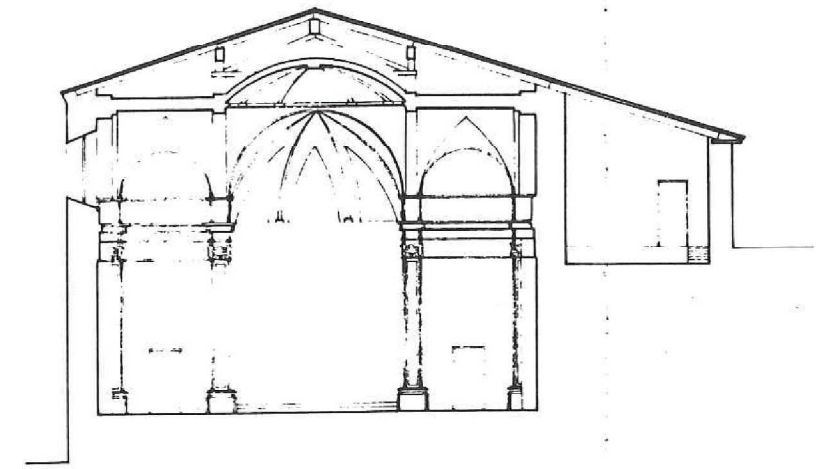

SECCION B-B'

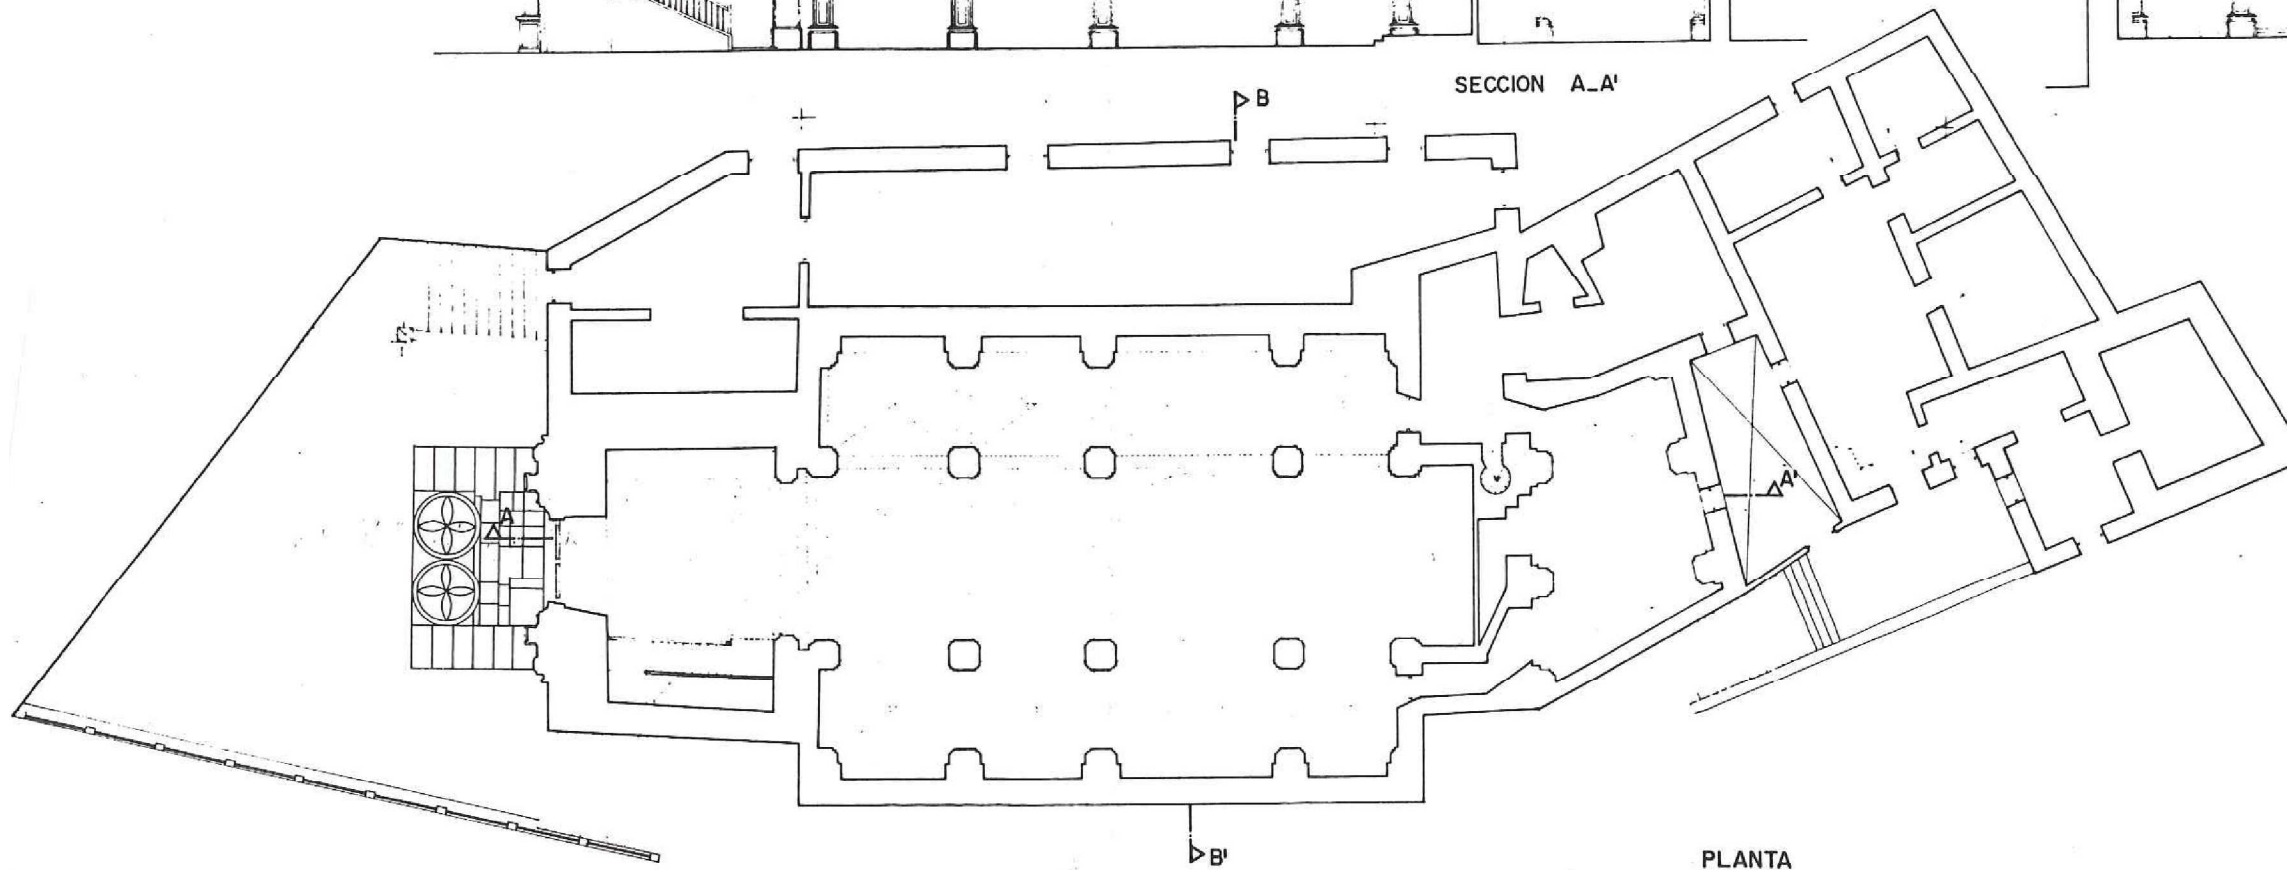

PLANTA

PLANTA i SECCIONS

0 2 4 6m

FONT: SERVICI D'ARQUITECTURA
CONSELLERIA DE CULTURA