




1 Alzado OESTE INFANTIL.  
A.6.3 1:100

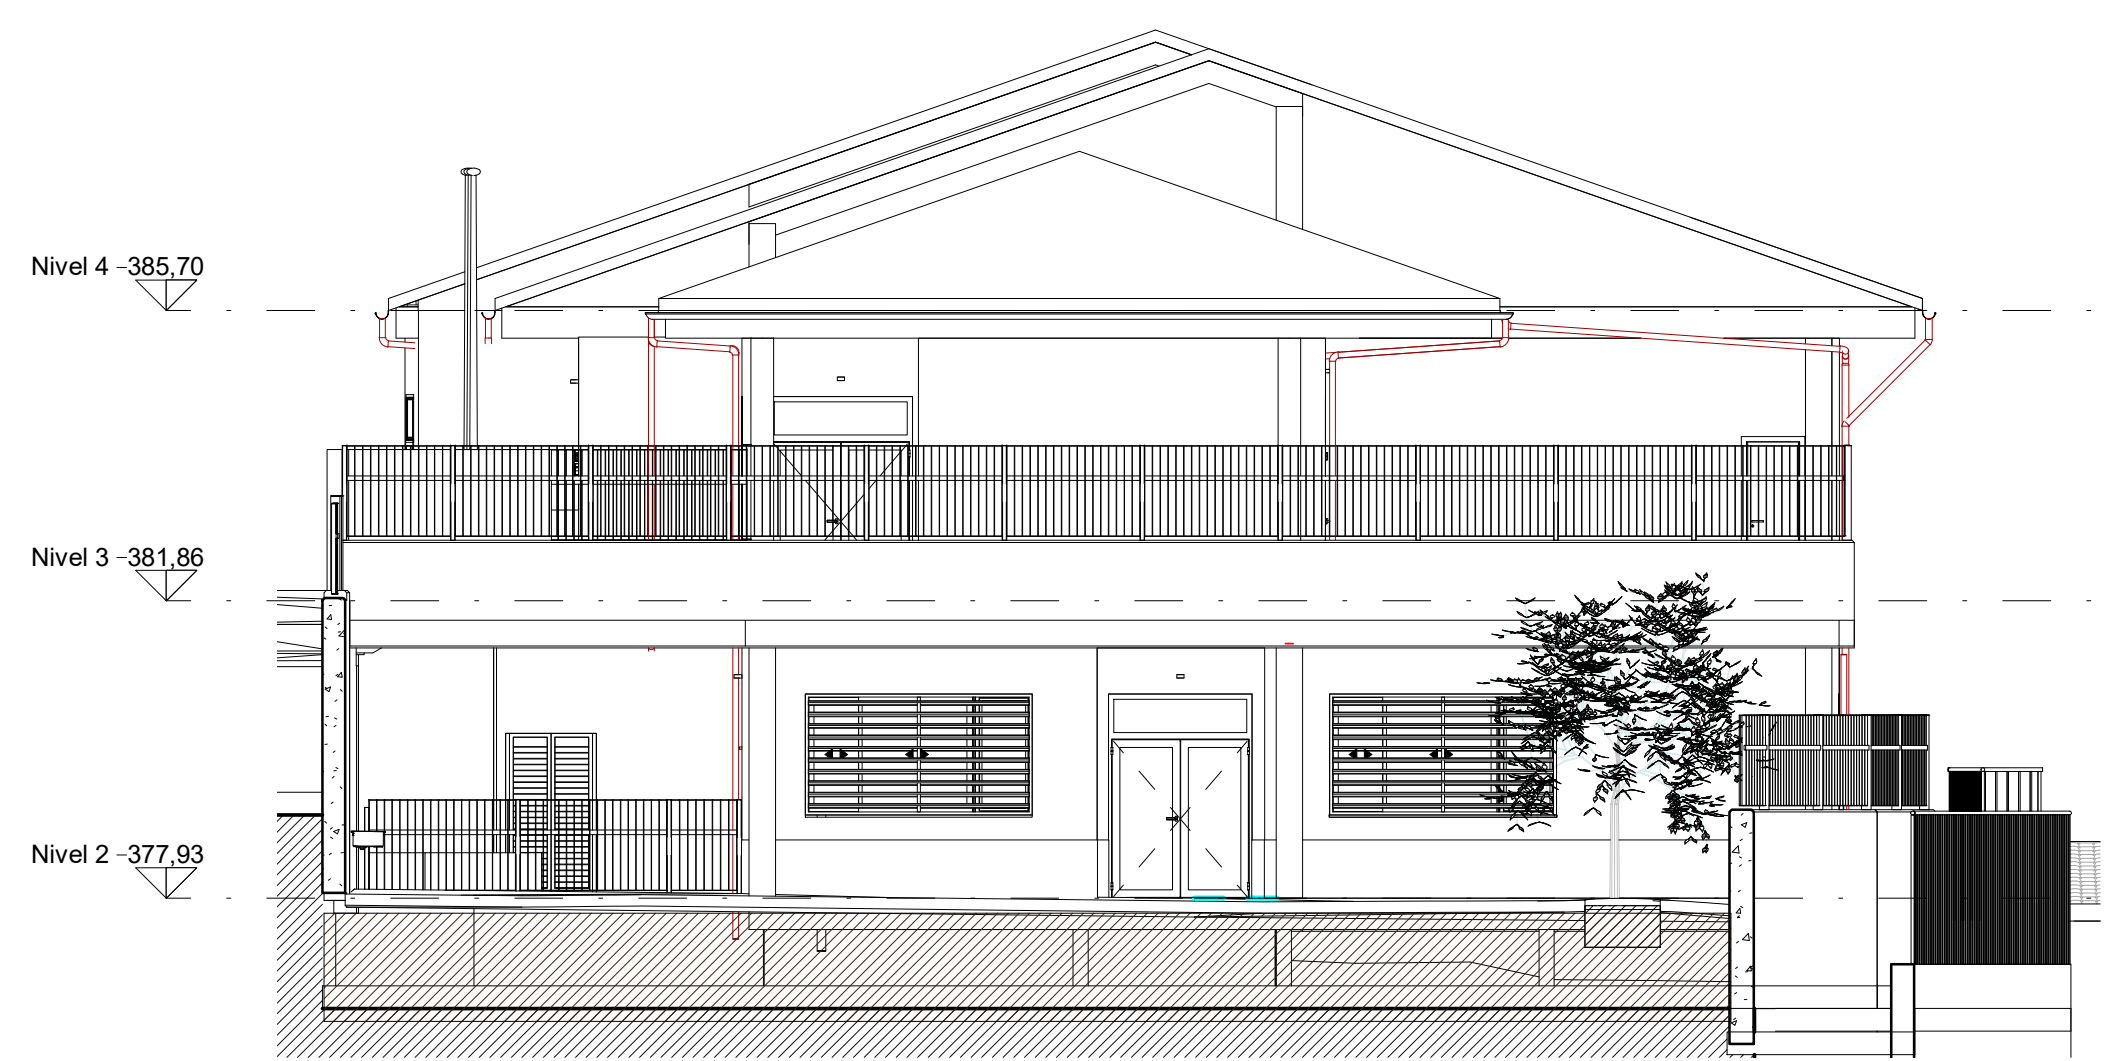

2 Alzado OESTE PRIMARIA.  
A.6.3 1:100

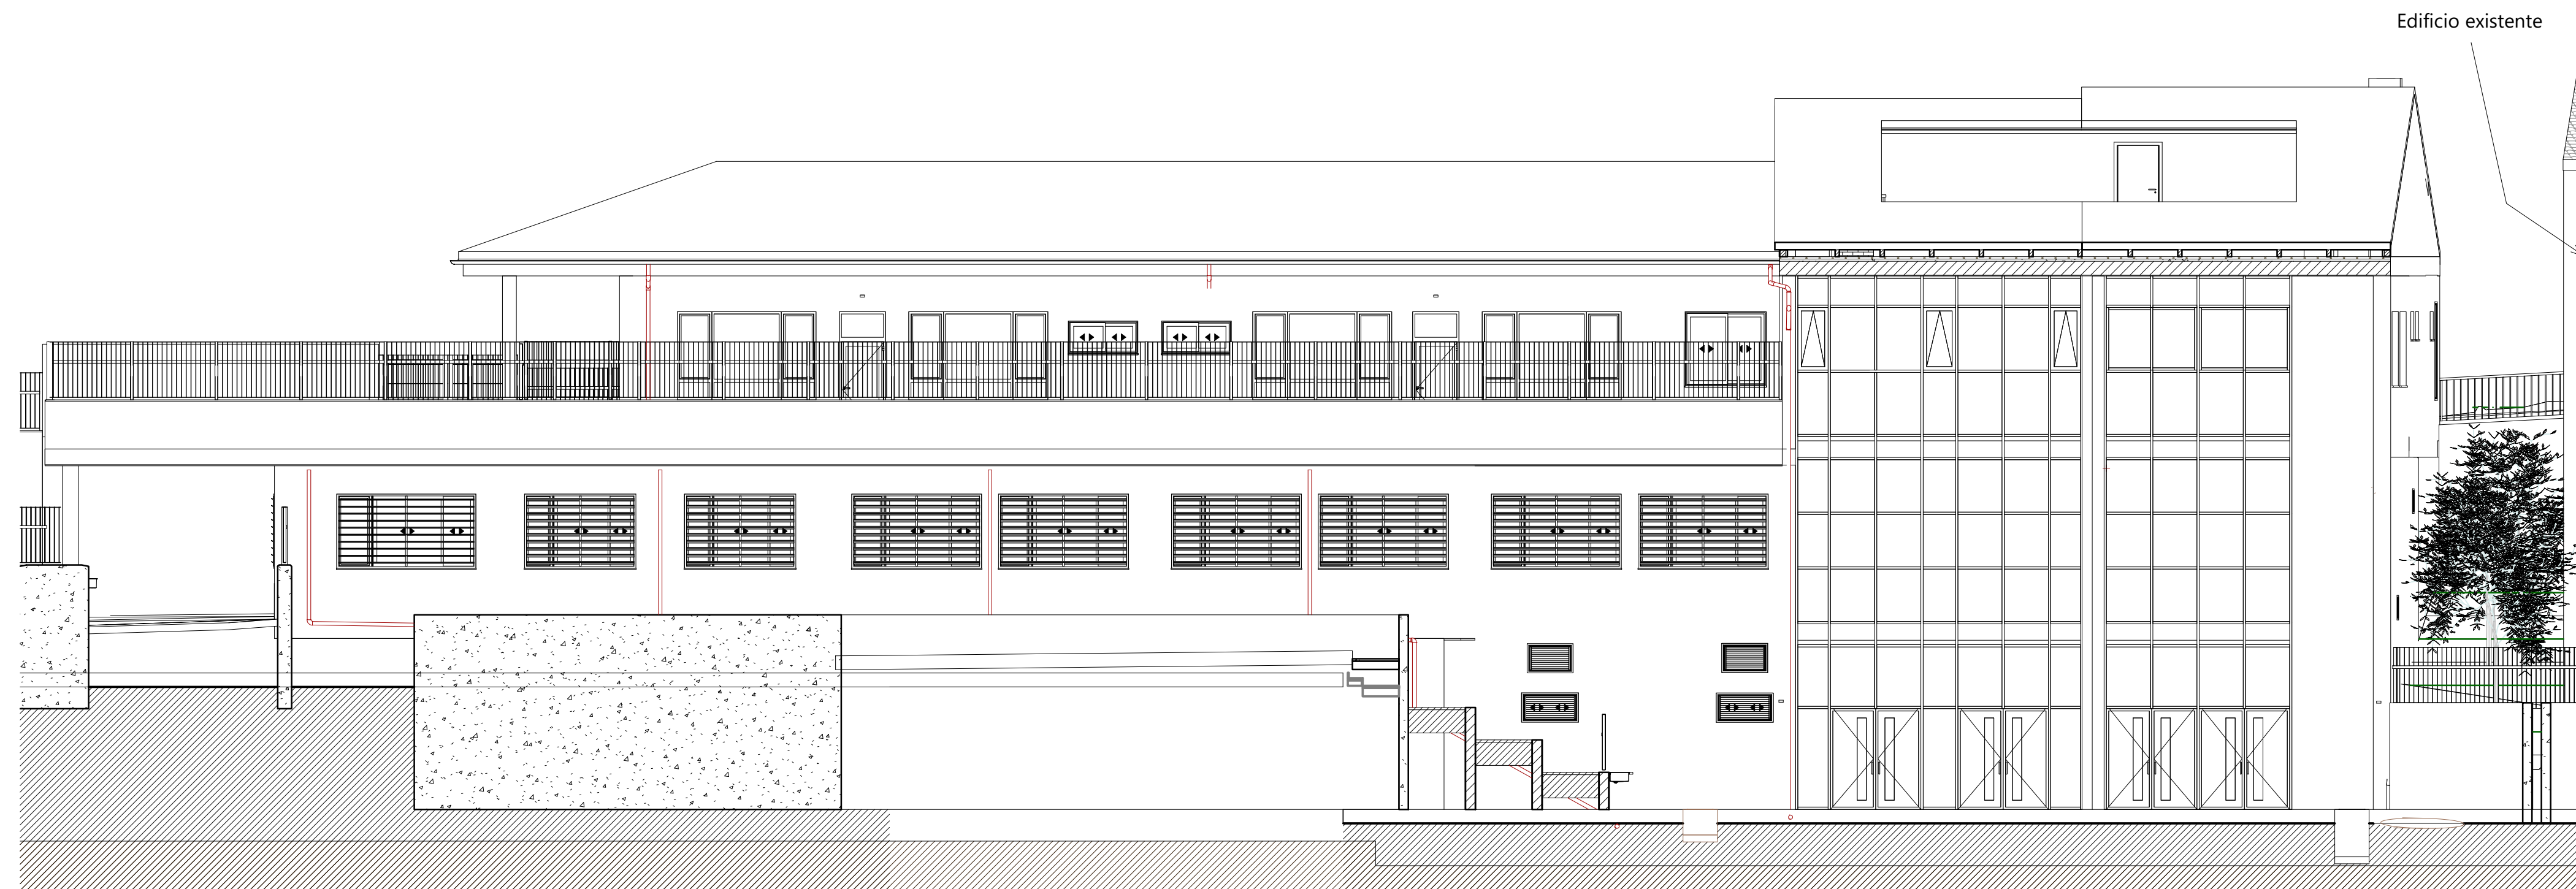

3 Alzado SUR.  
A.6.3 1:100

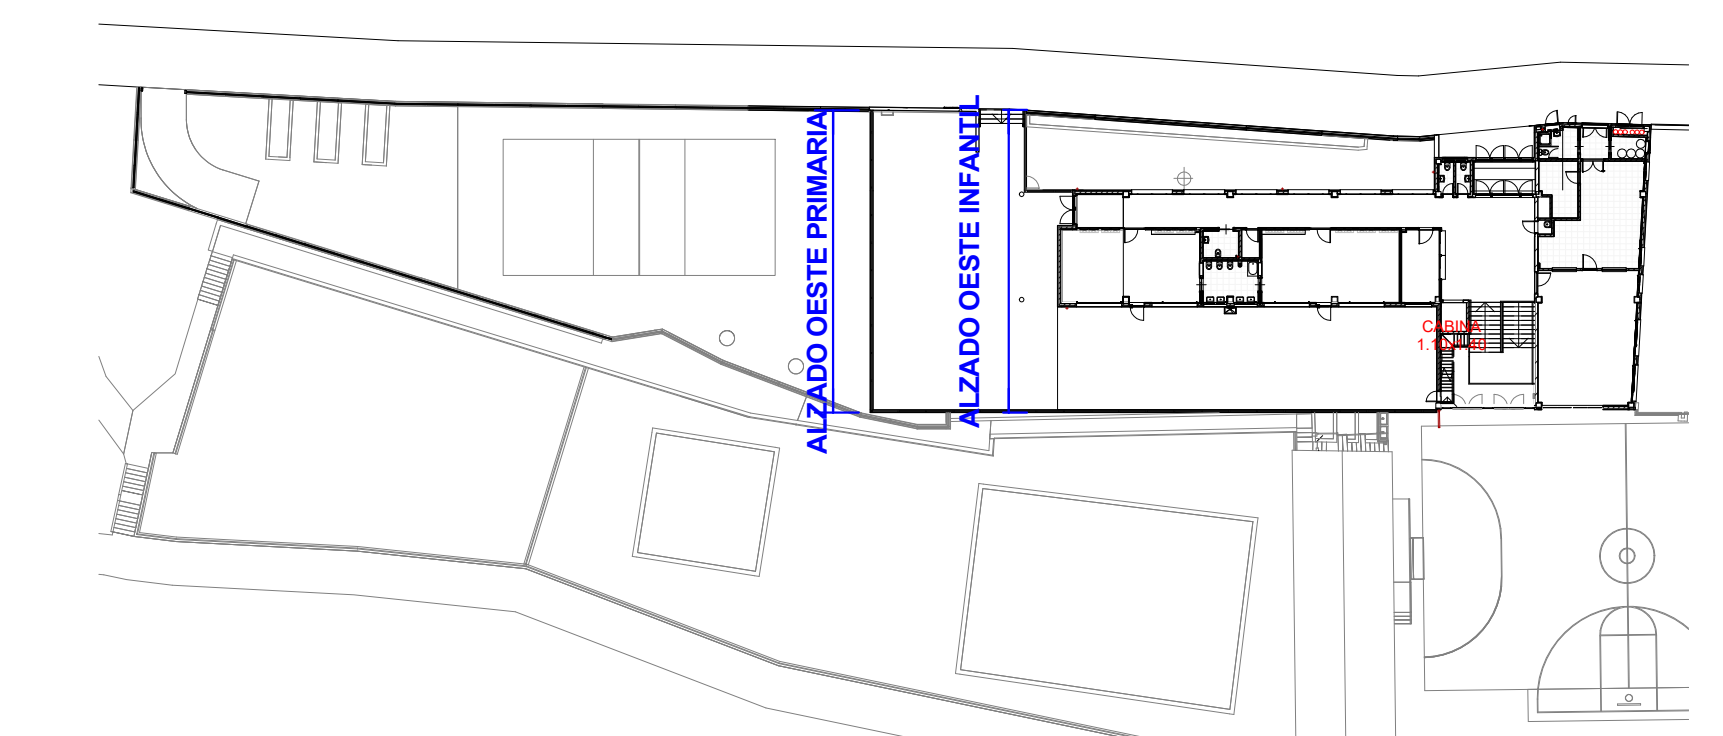

4 Nivel 3 - ESQUEMA  
ALZADOS 3  
A.6.3 1:100