


ALZADO CALLE JOSE ITURBI

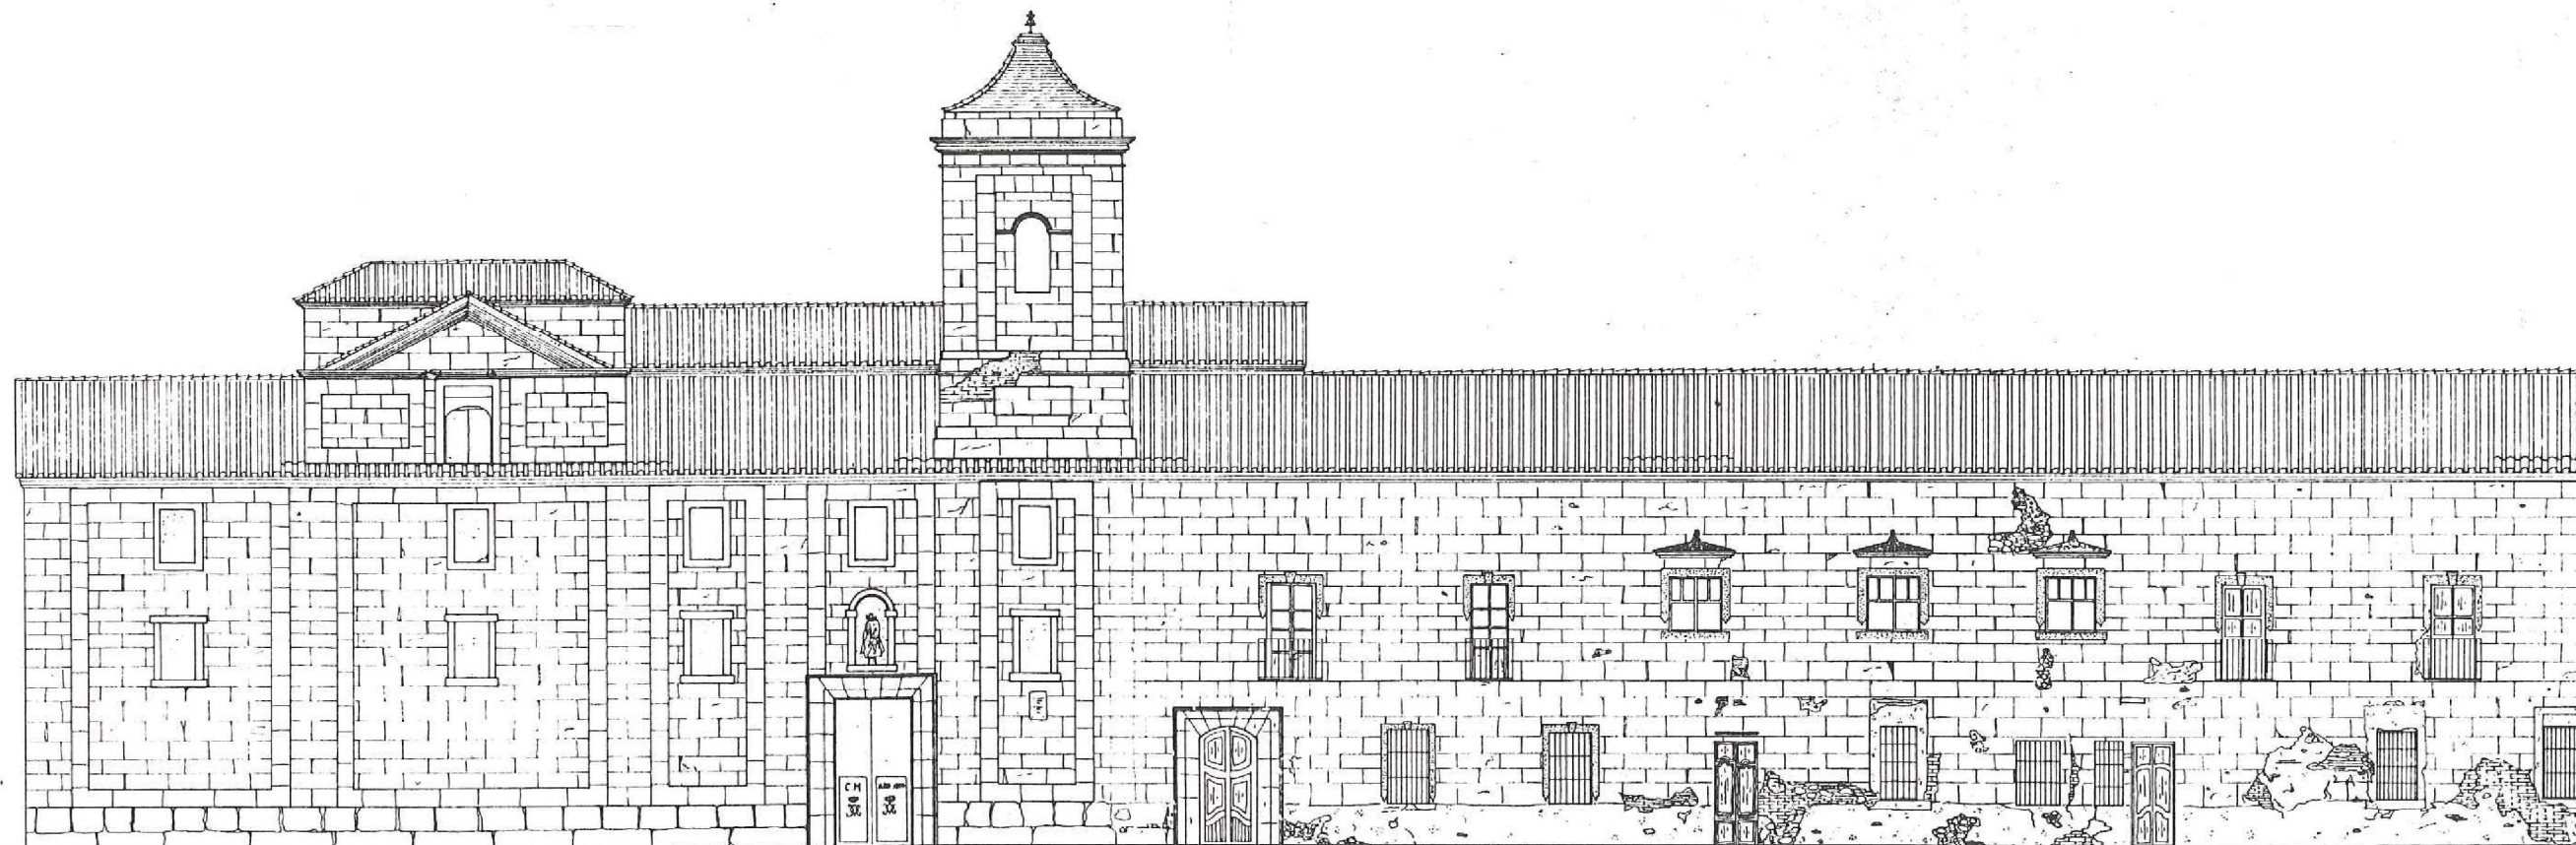

ALZADO PLAZA MAESTRO SELMA

ALÇATS

0 2 4 6m

FONT: SERVICI D'ARQUITECTURA
CONSELLERIA DE CULTURA