



PLANTA NIVEL 3 (+381.86)

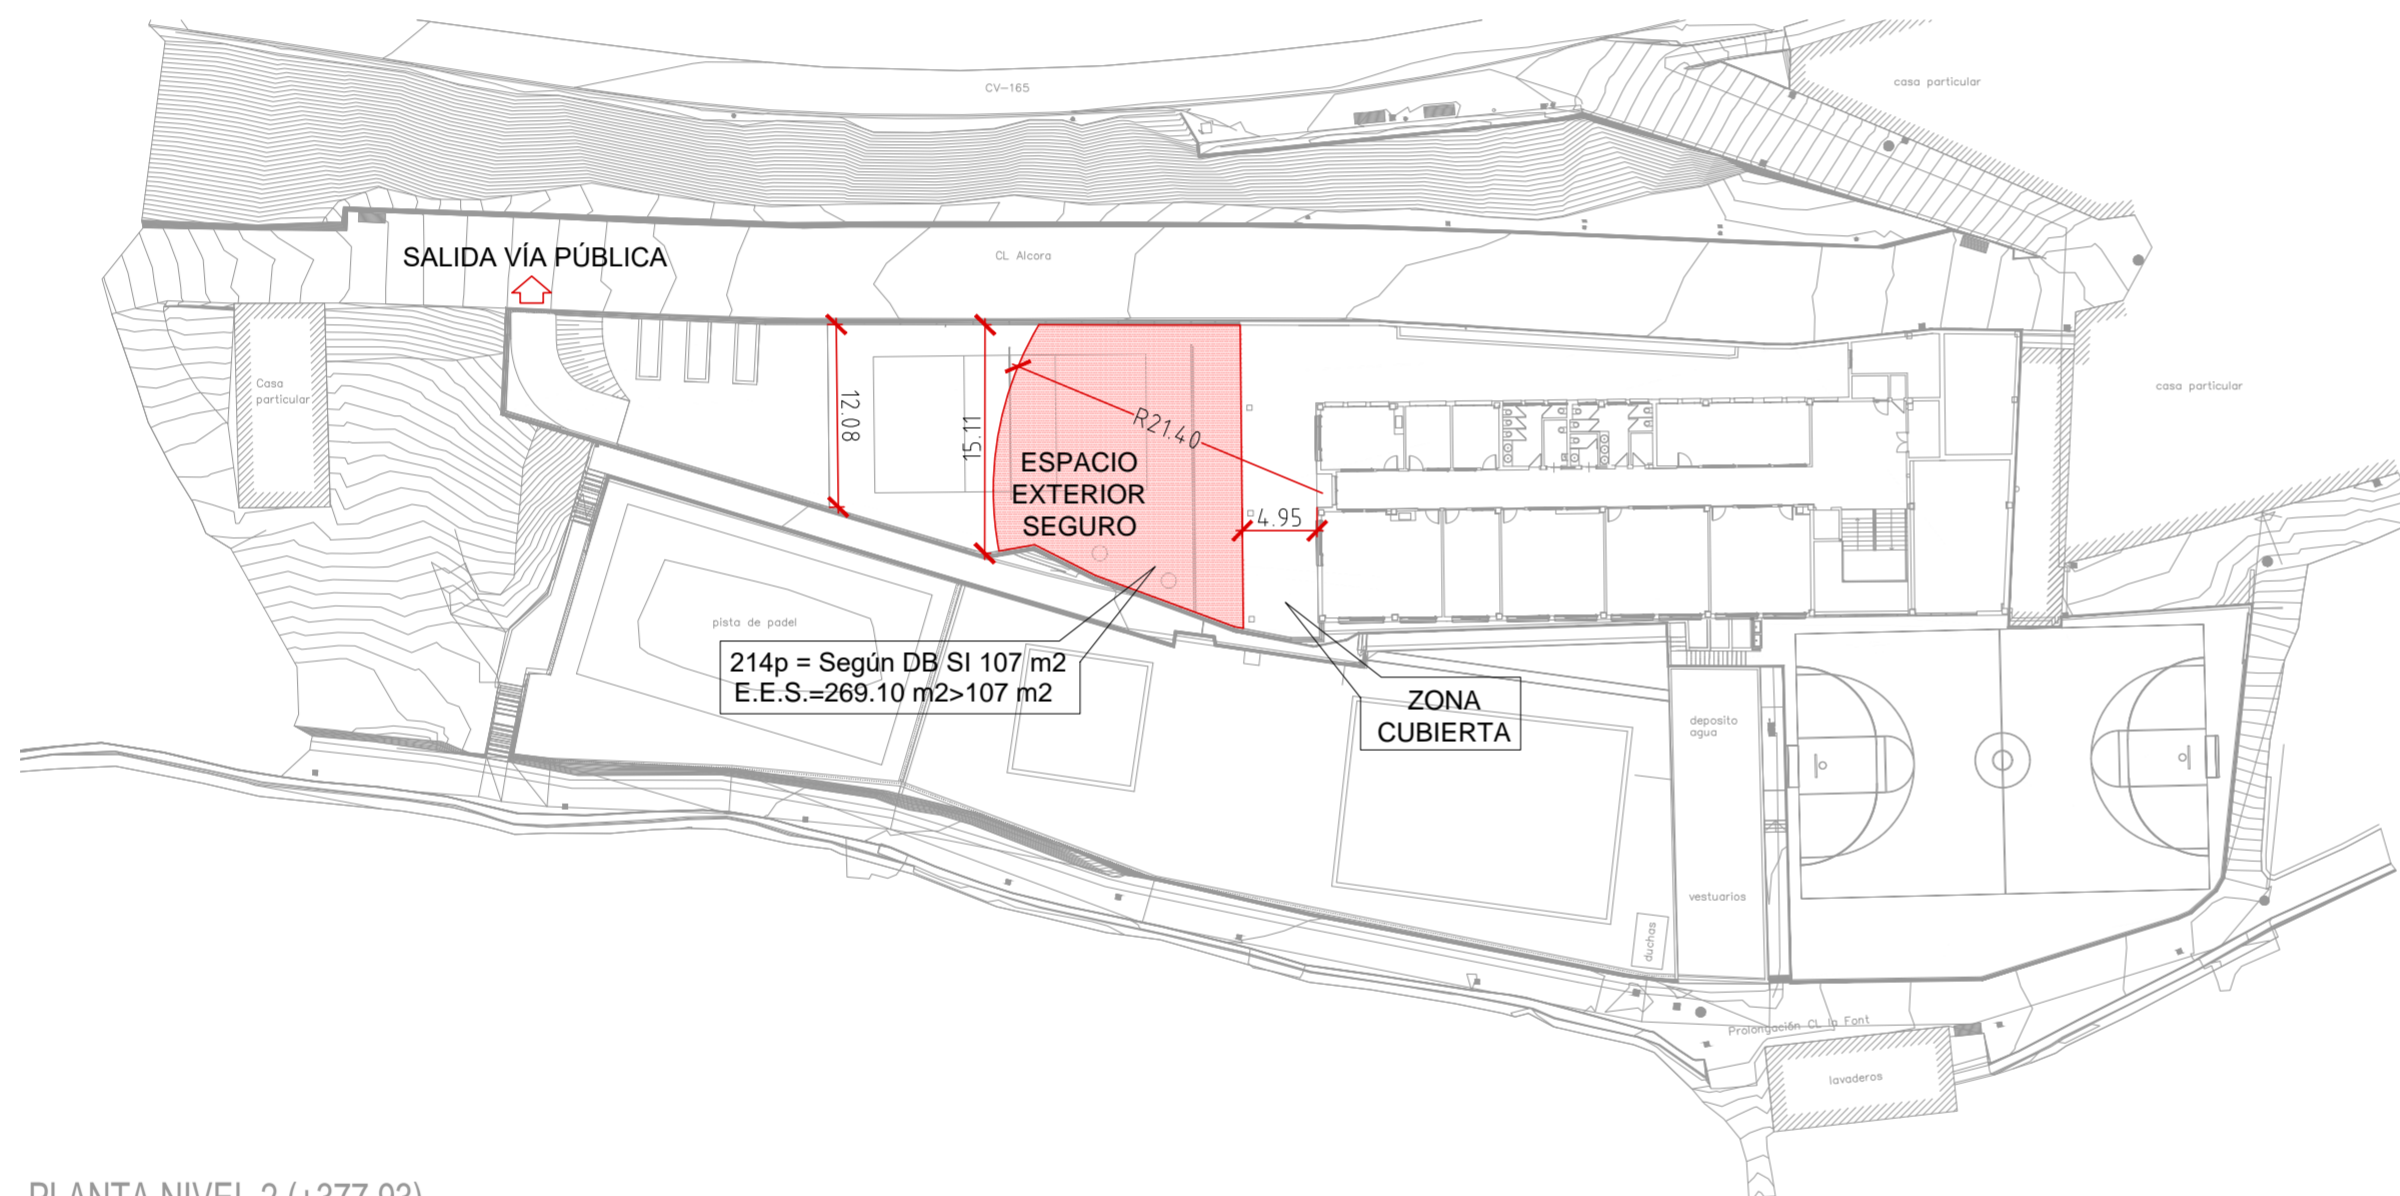

PLANTA NIVEL 2 (+377.93)

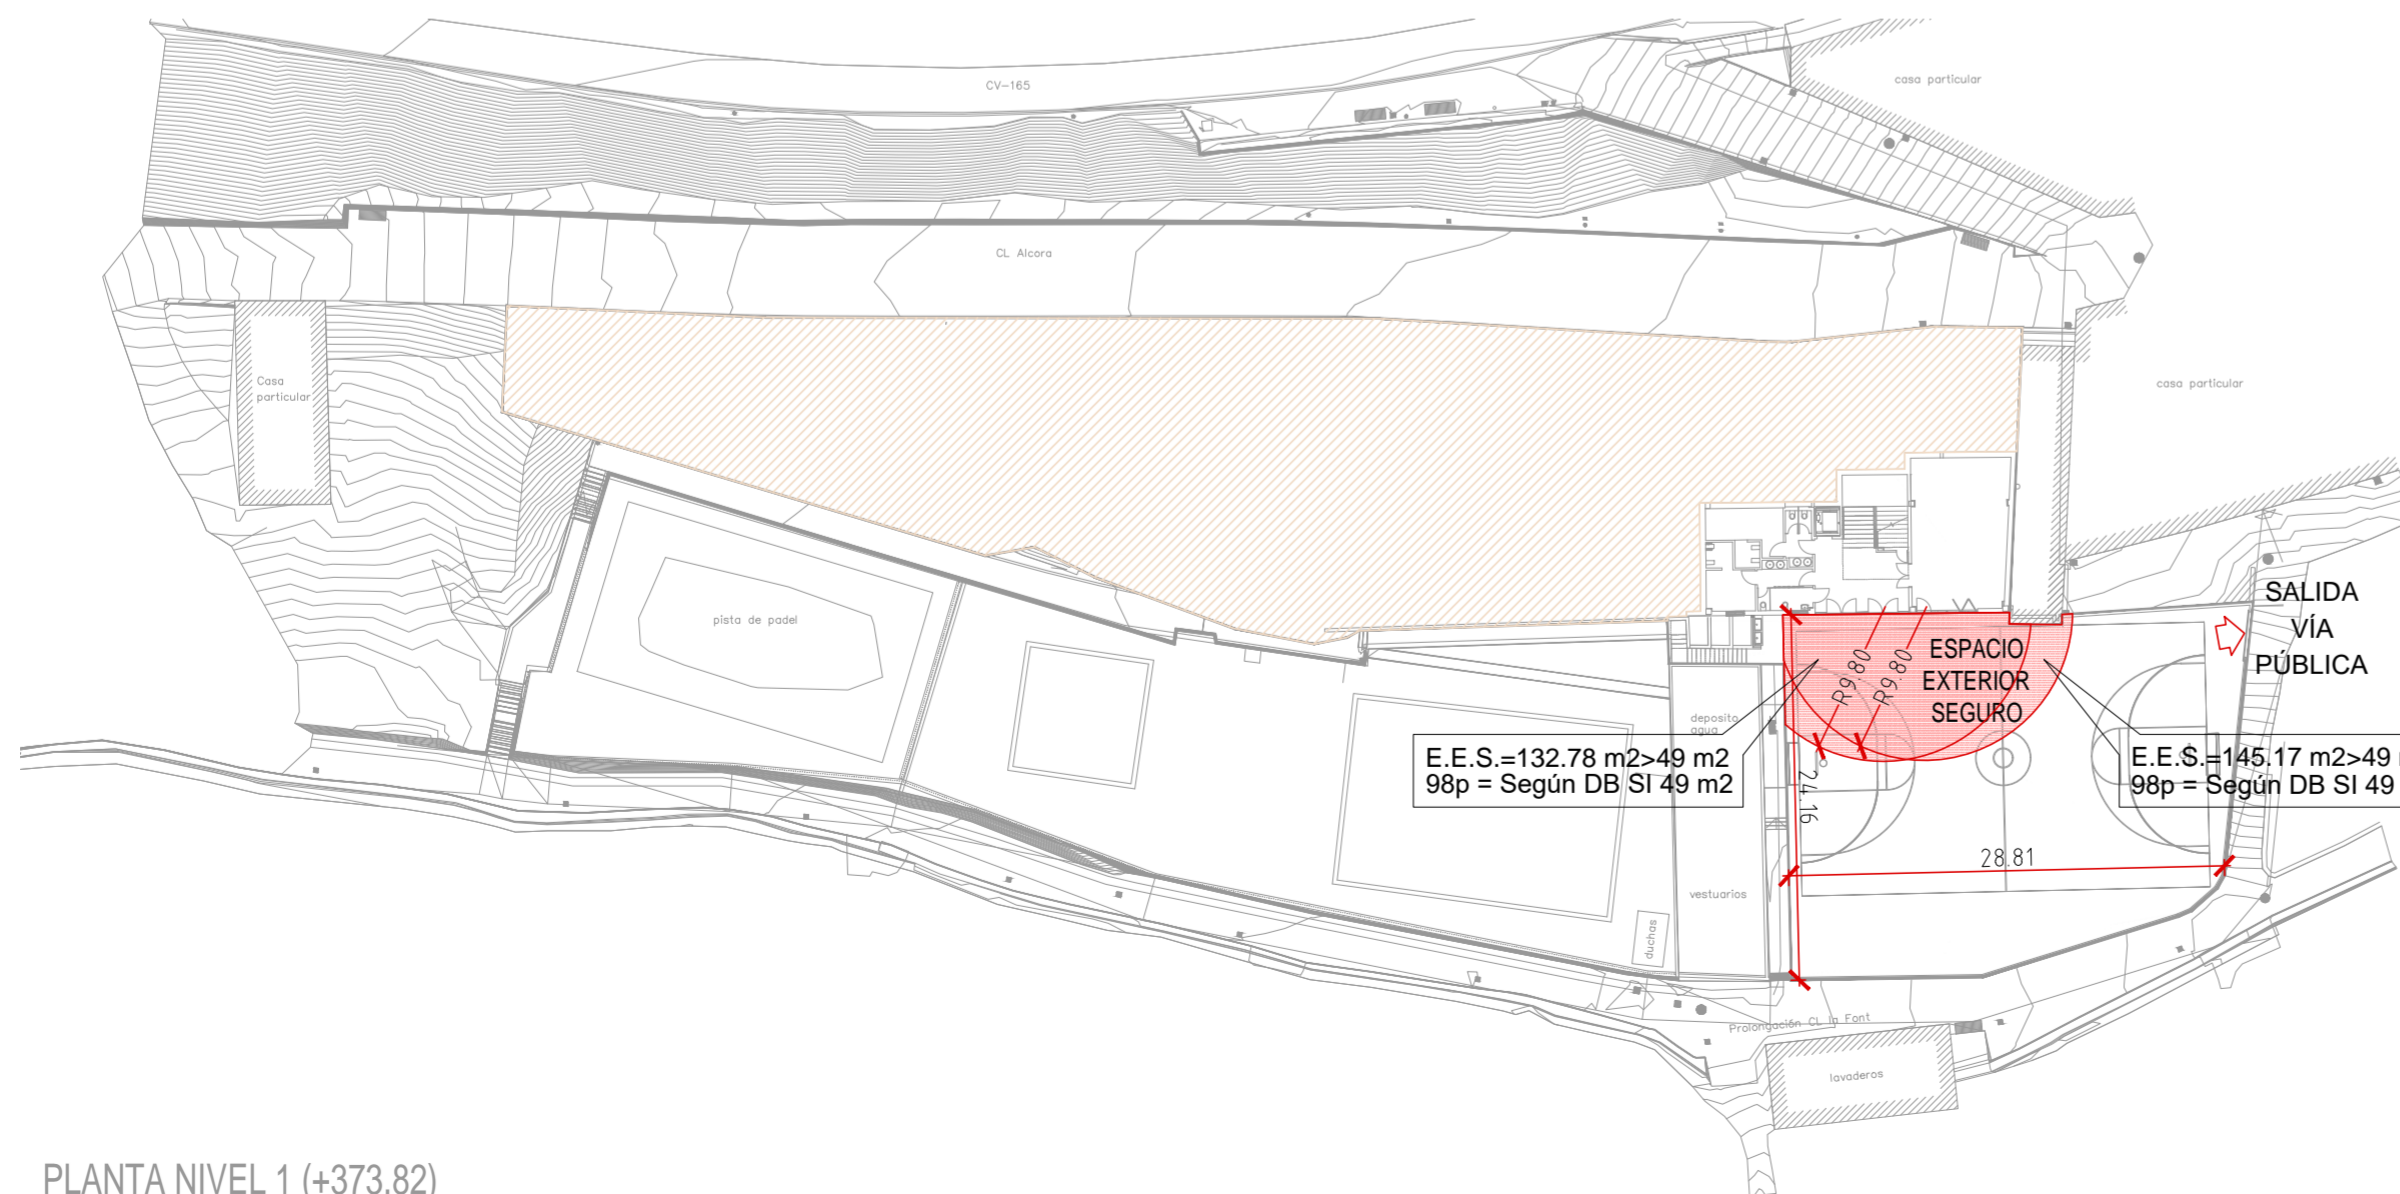

PLANTA NIVEL 1 (+373.82)